




TOWN OF ORLAND

HANCOCK COUNTY
MAINE

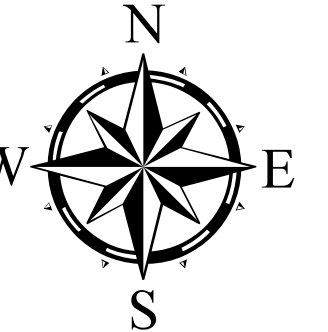

Legend

- Right of Way
- Water
- Town Line

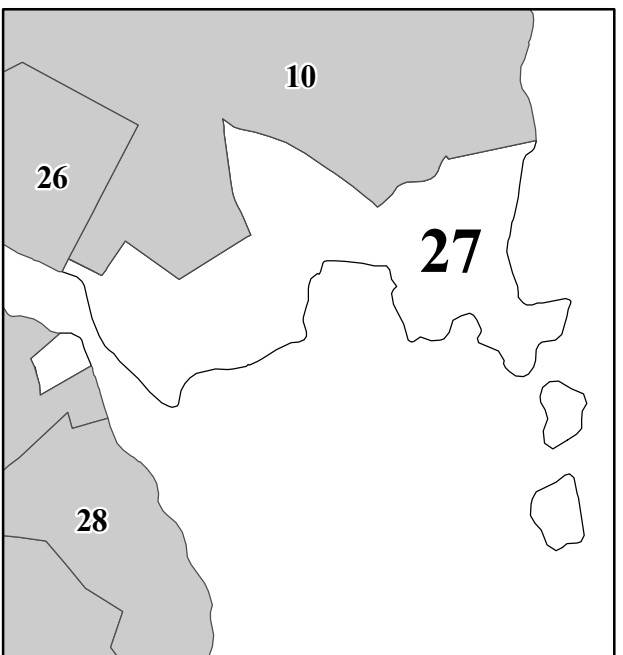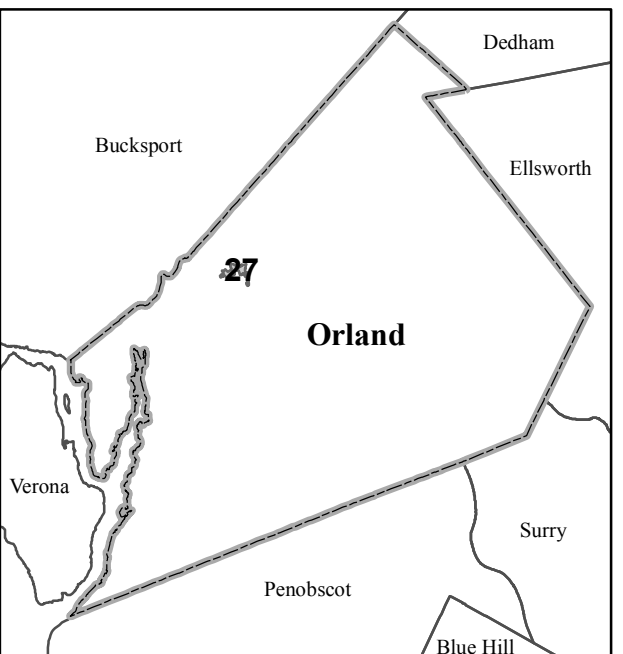


0 105 210 Feet

1 inch = 100 feet

Map 27

*For Assessment Purposes
Not to be used for conveyances*

Issued: April 1, 2018

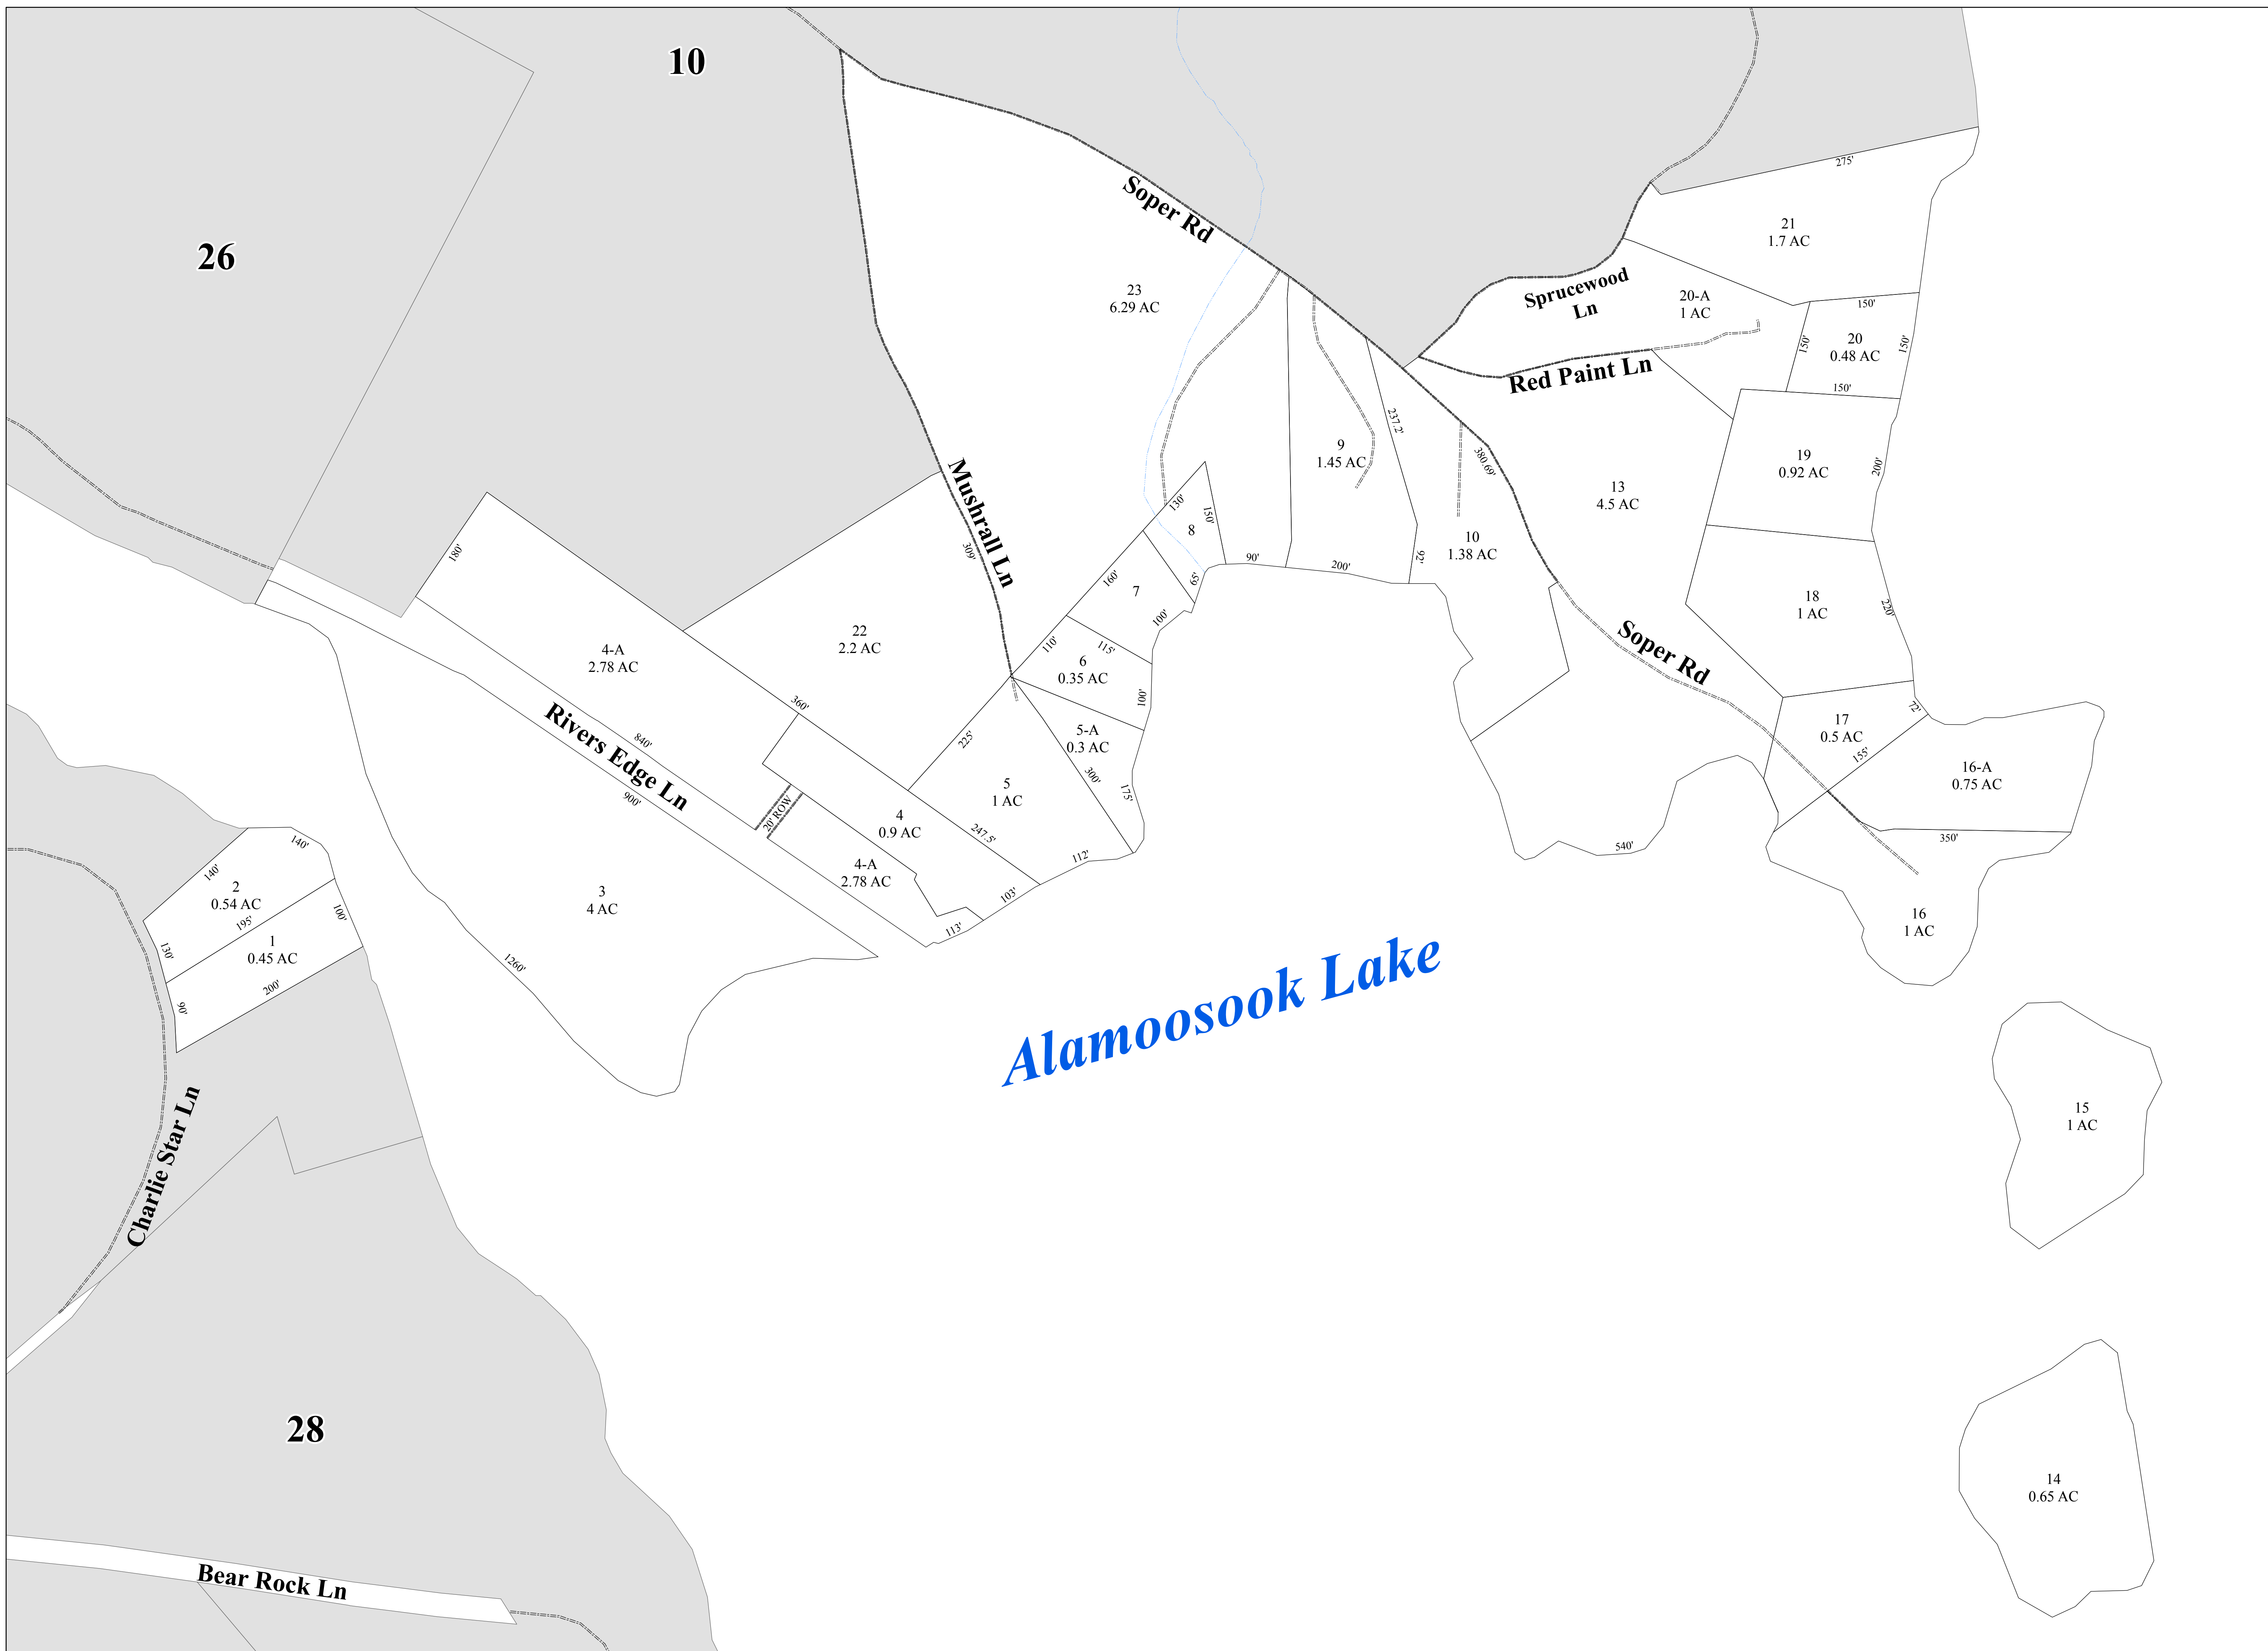

10

26

28

Alamoosook Lake

Soper Rd

Sprucewood Ln

Red Paint Ln

Mushraill Ln

Rivers Edge Ln

Charlie Star Ln

Bear Rock Ln

21
1.7 AC

20-A
1 AC

20
0.48 AC

19
0.92 AC

18
1 AC

17
0.5 AC

16-A
0.75 AC

16
1 AC

15
1 AC

14
0.65 AC

23
6.29 AC

9
1.45 AC

10
1.38 AC

22
2.2 AC

6
0.35 AC

5-A
0.3 AC

5
1 AC

4
0.9 AC

4-A
2.78 AC

3
4 AC

2
0.54 AC

1
0.45 AC