




TOWN OF ORLAND

HANCOCK COUNTY
MAINE

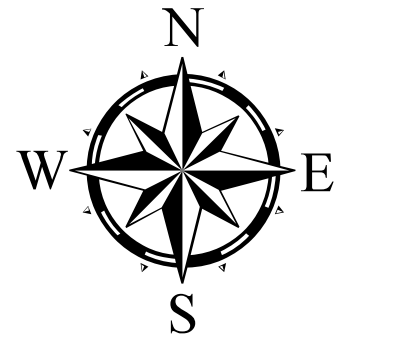

Legend

- ROW
- Water
- Land Hook
- Property Line
- Town Line

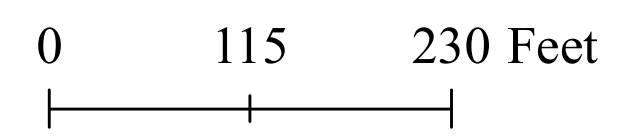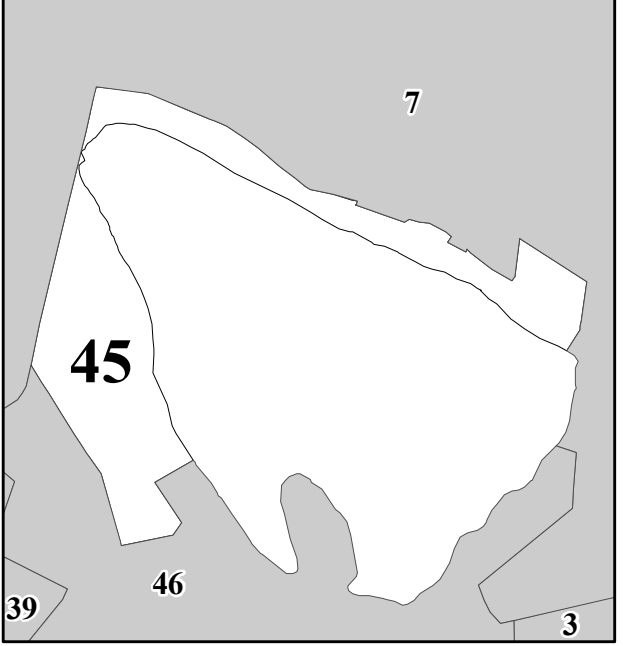


1 inch = 110 feet

Map 45

*For Assessment Purposes
Not to be used for conveyances*

Issued: April 1, 2020

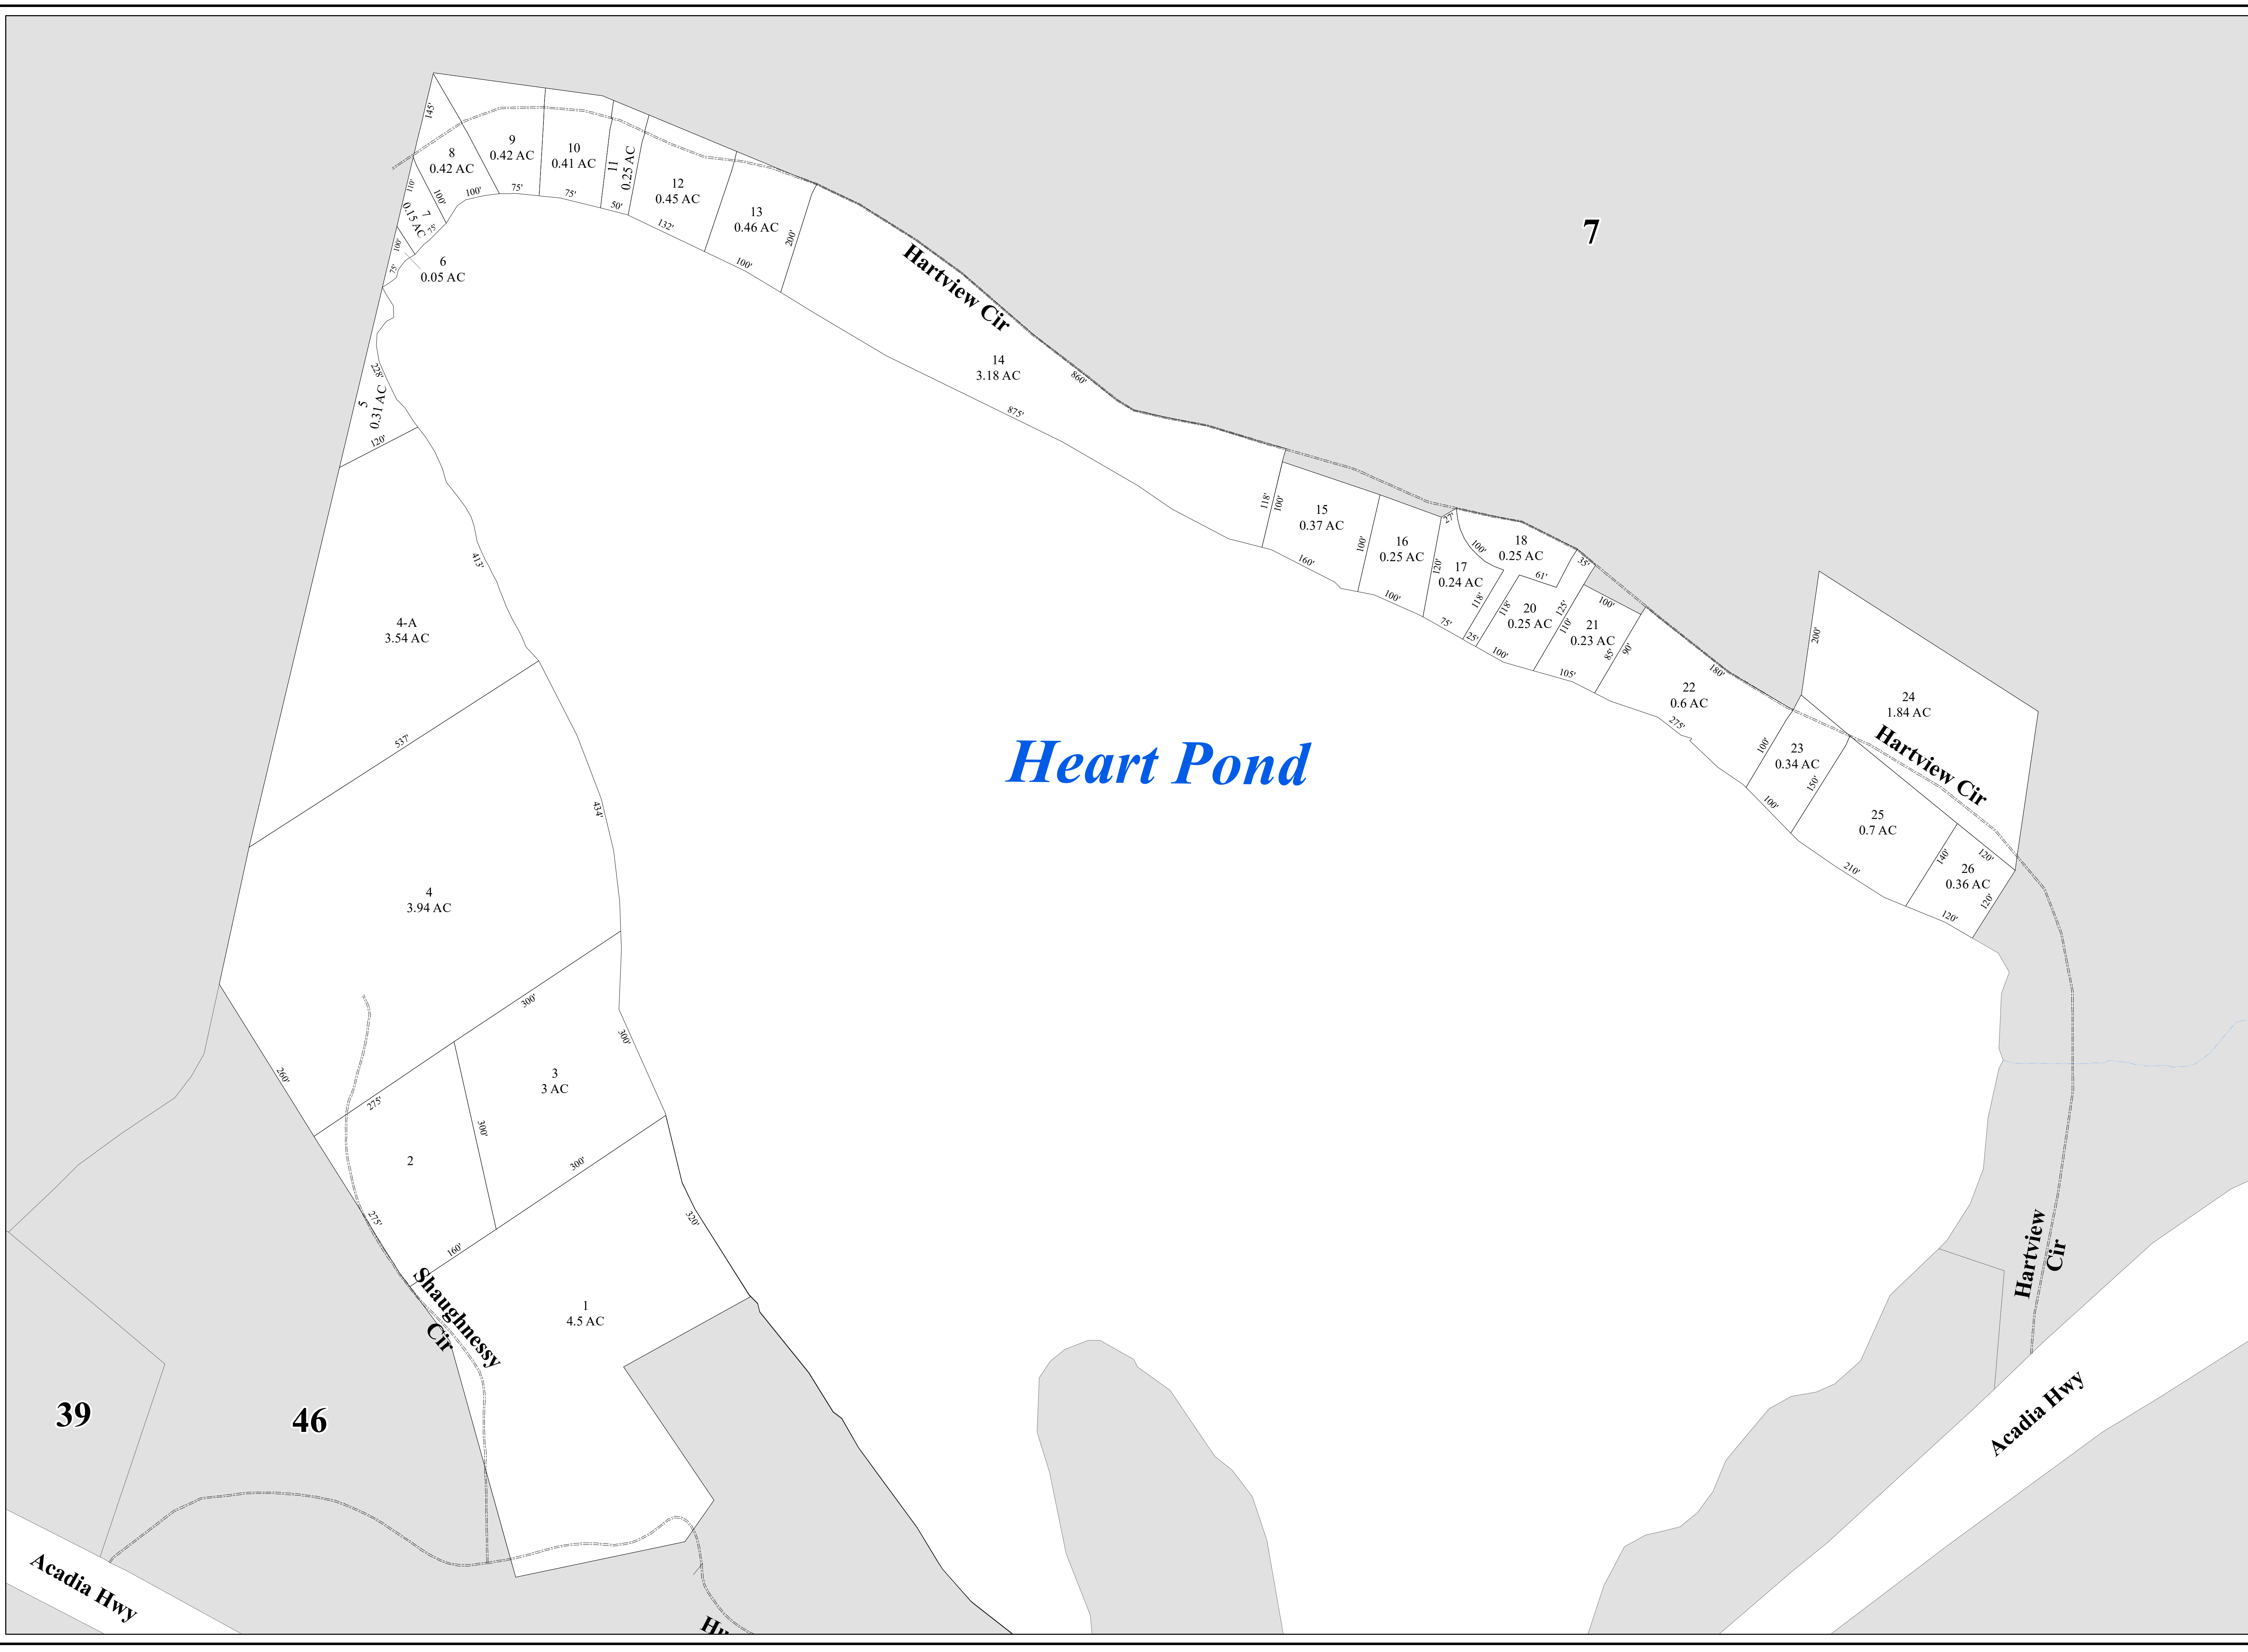

7

Heart Pond

39

46

Acadia Hwy

Shaughnessy Cir

Hartview Cir

Hartview Cir

Hartview Cir

Acadia Hwy

8 0.42 AC
9 0.42 AC
10 0.41 AC
11 0.25 AC
12 0.45 AC
13 0.46 AC
6 0.05 AC
7 0.15 AC
5 0.31 AC

14 3.18 AC

15 0.37 AC

16 0.25 AC

17 0.24 AC

18 0.25 AC

20 0.25 AC

21 0.23 AC

22 0.6 AC

23 0.34 AC

24 1.84 AC

25 0.7 AC

26 0.36 AC

4 3.94 AC

2

3 3 AC

1 4.5 AC

Acadia Hwy